



## LOCATION MAP

REPRODUCED FROM DOQQ AERIAL PHOTOGRAPH  
LOCATED APPROXIMATELY 5.5 MILES SOUTHEASTERLY OF PARADIS, LA.

### NOTES:

FIELD SURVEY CONDUCTED ON, 4-25-07 TO PREPARE THESE PLANS.

THESE PLANS WERE PREPARED EXCLUSIVELY FOR OBTAINING REGULATORY CLEARANCES, AND DO NOT PURPORT TO BE ENGINEERING DRAWINGS, OR SPECIFICATIONS. THESE PLANS DO NOT PURPORT TO ACCURATELY PORTRAY PROPERTY BOUNDARIES

## CASTEX ENERGY, INC.

### PROPOSED LOCATION, ACCESS ROUTE & DRILLSITE

*Simoneaux Well No. 001*

T14S-R21E

ST. CHARLES PARISH, LOUISIANA

**JOHN CHANCE**  
LAND SURVEYS, INC.



GEODETIC DATUM: NAD27 & NAD83  
PROJECTION: LOUISIANA SOUTH  
GRID UNITS: US SURVEY FEET

SCALE 0 2,000'  
IN FEET

Proj. Mgr.: WLD  
Revised:  
Printed: 6/26/07

Job No.: 07-0436 Date: 6/26/07  
Dwgfile: L:\2007\070436\CAD\C070436


Drwn: BPM

Chart: Of:  
1 3

**T14S-R21E**

**PROPOSED ACCESS ROUTE  
(14' BOARD ROAD)**

<b>PROPOSED LOCATION</b>	
CASTEX ENERGY, INC.	
<i>Simoneaux Well No. 001</i>	
<b>NAD27-LA SOUTH</b>	
X=	2,308,433'
Y=	419,819'
Lat.	29° 49' 03"N
Lon.	90° 21' 39"W
<b>NAD83-LA SOUTH</b>	
X=	3,589,234'
Y=	480,526'
Lat.	29° 49' 04"N
Lon.	90° 21' 39"W

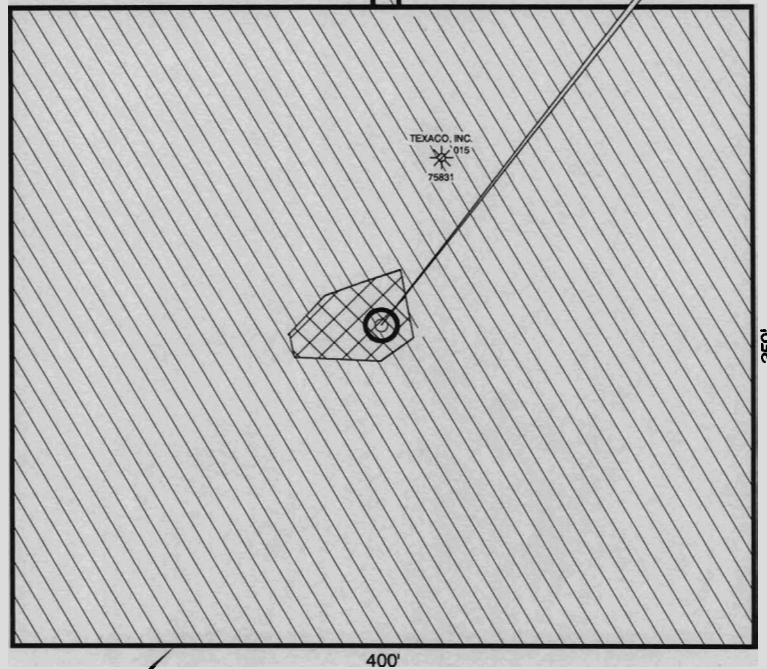

**PROPOSED 400' x 350'  
DRILLSITE**



= WETLANDS - 6.35 TOTAL ACRES (2.69 ACRES IN PROPOSED ACCESS ROUTE & 3.21 ACRES IN PROPOSED WORK AREA)

= UPLANDS - 0.08 TOTAL ACRES (0.03 ACRES IN PROPOSED ACCESS ROUTE & 0.05 ACRES IN PROPOSED WORK AREA)

All structures, facilities, well and pipelines/flowlines shall be removed within 120 days of abandonment of the facilities for the herein permitted use. This condition does not preclude the necessity for revising the current permit or obtaining a separate Coastal Use Permit, should one be required, for such removal activities. All structures will be marked in accordance with U.S. Coast Guard regulations.

As-built drawings shall be submitted within 30 days of completion of this project to the Louisiana Department of Natural Resources, Coastal Management Division, P. O. Box 44487, Baton Rouge, LA 70804-4487.

Proj. Mgr.: WLD  
Revised:  
Printed: 6/26/07

**CASTEX ENERGY, INC.**

**PROPOSED LOCATION, ACCESS ROUTE  
& DRILLSITE**

*Simoneaux Well No. 001*

**T14S-R21E**

**ST. CHARLES PARISH, LOUISIANA**

**JOHN CHANCE**  
LAND SURVEYS, INC.



GEODETIC DATUM: NAD27 & NAD83  
PROJECTION: LOUISIANA SOUTH  
GRID UNITS: US SURVEY FEET

SCALE 0 100'  
IN FEET

Job No.: 07-0436	Date: 6/26/07	Drwn: BPM	Chart: Of:
Dwgfile: L:\2007\070436\CAD\C070436A			2 3

## Notes:

Maximum outside dimensions of levees shall not exceed 400' x 350'. (140,000 Sq.Ft.)

Materials for ring levees must be excavated from inside the leveed area.

Upon abandonment of location wetlands will be restored as near to preproject conditions as practicable.

Approx. 503 cu. yds. (0.21 Acres) of excavation required to construct ring levee.


Approx. 2.7 Acres will be impacted to construct access road.

Approx. 3.2 Acres will be impacted to construct drill site.

Approx. 5.9 Acres of wetlands will be impacted to construct access road and drill site.


Approx. 2,367 cu yds. (2.9 Acres) of gravel required for road improvement.

Culverts to be placed approximately every 250' along proposed board road.

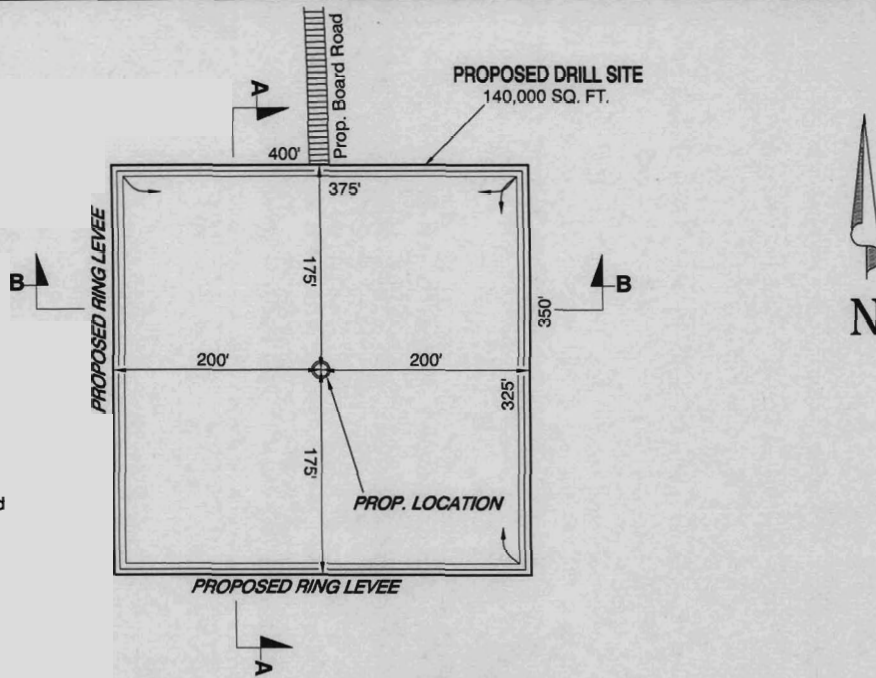


## TYPICAL DRILL SITE PLAN

NOT TO SCALE

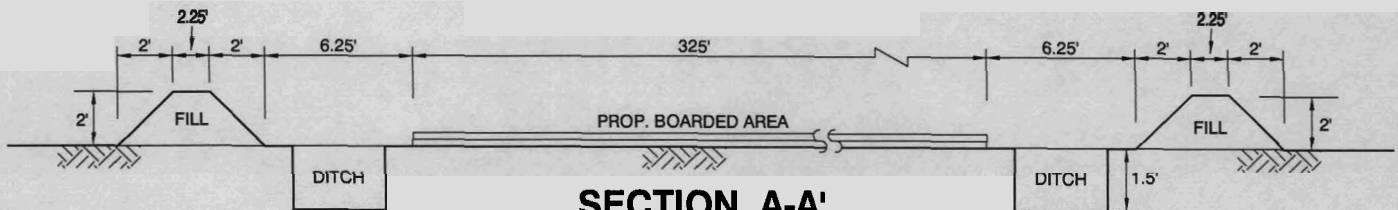

## SECTION A-A'


NOT TO SCALE

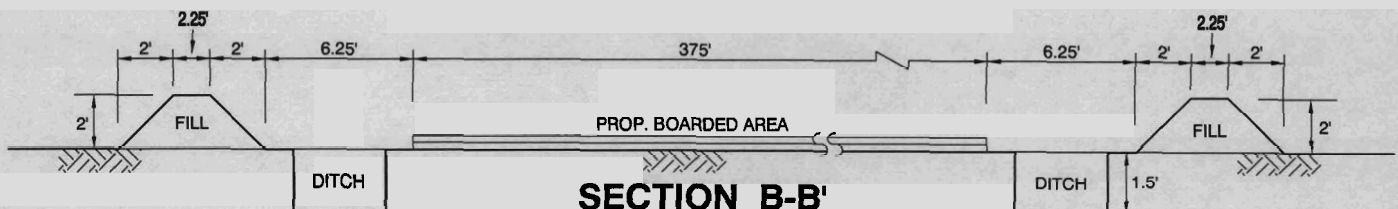

## SECTION B-B'

NOT TO SCALE

Permittee shall contact the Louisiana One Call at 1-800-272-3020 forty-eight hours prior to excavation or demolition

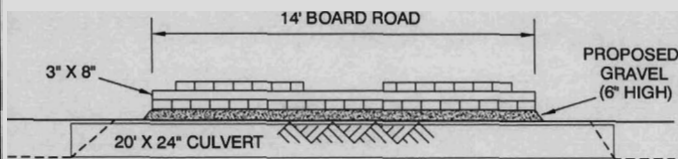

## TYP. ROAD SECTION

NOT TO SCALE

## CASTEX ENERGY, INC.

### PROPOSED LOCATION, ACCESS ROUTE & DRILLSITE

Simoneaux Well No. 001

T14S-R21E

ST. CHARLES PARISH, LOUISIANA

**JOHN CHANCE**  
LAND SURVEYS, INC.



GEODETIC DATUM: NAD27 & NAD83  
PROJECTION: LOUISIANA SOUTH  
GRID UNITS: US SURVEY FEET

NOT TO SCALE

Proj. Mgr.: WLD  
Revised:  
Printed: 6/26/07

Job No.: 07-0436 Date: 6/26/07

Drwn: BPM

Chart: 0f:

Dwgfile: L:\2007\070436\CAD\C070436B

3 3